


- GENERAL NOTES:
1. FOR TANK DIMENSIONAL VALUES SEE "WATER & TREATMENT TANK GENERAL DIMENSIONS" DRAWING NO. 261375.
  2. FOR FOUNDATION CONFIGURATIONS AND CORRESPONDING CONSTRUCTION MATERIAL REQUIREMENTS REFER TO THE PROJECT SUBMITTAL DOCUMENTATION.

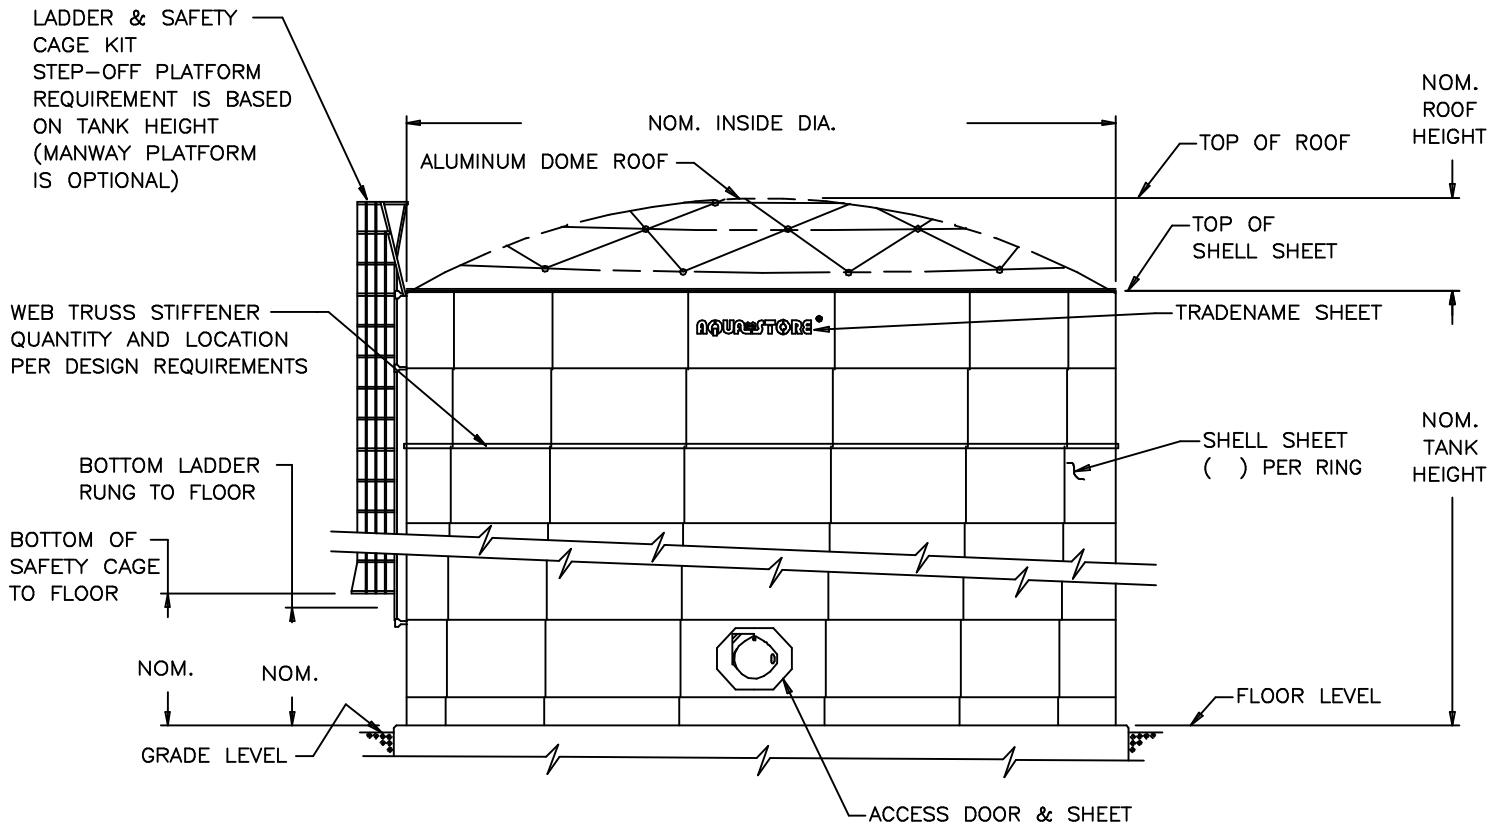

REV	DESCRIPTION
1	RELEASED FOR M/I MARKETING SALES & PRE-SUBMITTAL USAGE 5-8-90, RKK
2	REVISED GENERAL NOTES AND LABELS, 1-2-91, RKK
3	REMOVED "ANCHOR CHAIR" LABEL; REVISED NOTE 2; ECN 95191, 5-17-96, RKK
4	REVISED NOTE 2 ECN 98172, 06/11/98, MCA/
5	REVISED COMPANY NAME ECN 01100, 5/24/01, DMA

**ENGINEERED STORAGE PRODUCTS COMPANY**  
 DEKALB, ILLINOIS 60115  
**CONFIDENTIAL**  
 THIS DRAWING IS THE PROPRIETARY PROPERTY OF ENGINEERED STORAGE PRODUCTS COMPANY AND SHALL NOT BE USED NOR REPRODUCED WITHOUT THE EXPRESS WRITTEN CONSENT OF THE COMPANY.  
 ESPC COPYRIGHT © 2001  
 ALL RIGHTS RESERVED

WATER TANK  
 WITH CONCRETE  
 FOUNDATION  
 36' THRU 120' DIA

DRWG NO.	261352
----------	--------